



AREAS		m2
LOWER LIVING	:	88.7
UPPER LIVING	:	109.7
GARAGE	:	40.0
PORCH	:	2.6
ALFRESCO	:	20.1
TOTAL		: 261.1
WIDTH	:	8.99
DEPTH	:	21.87
BLOCK WIDTH	:	9.89

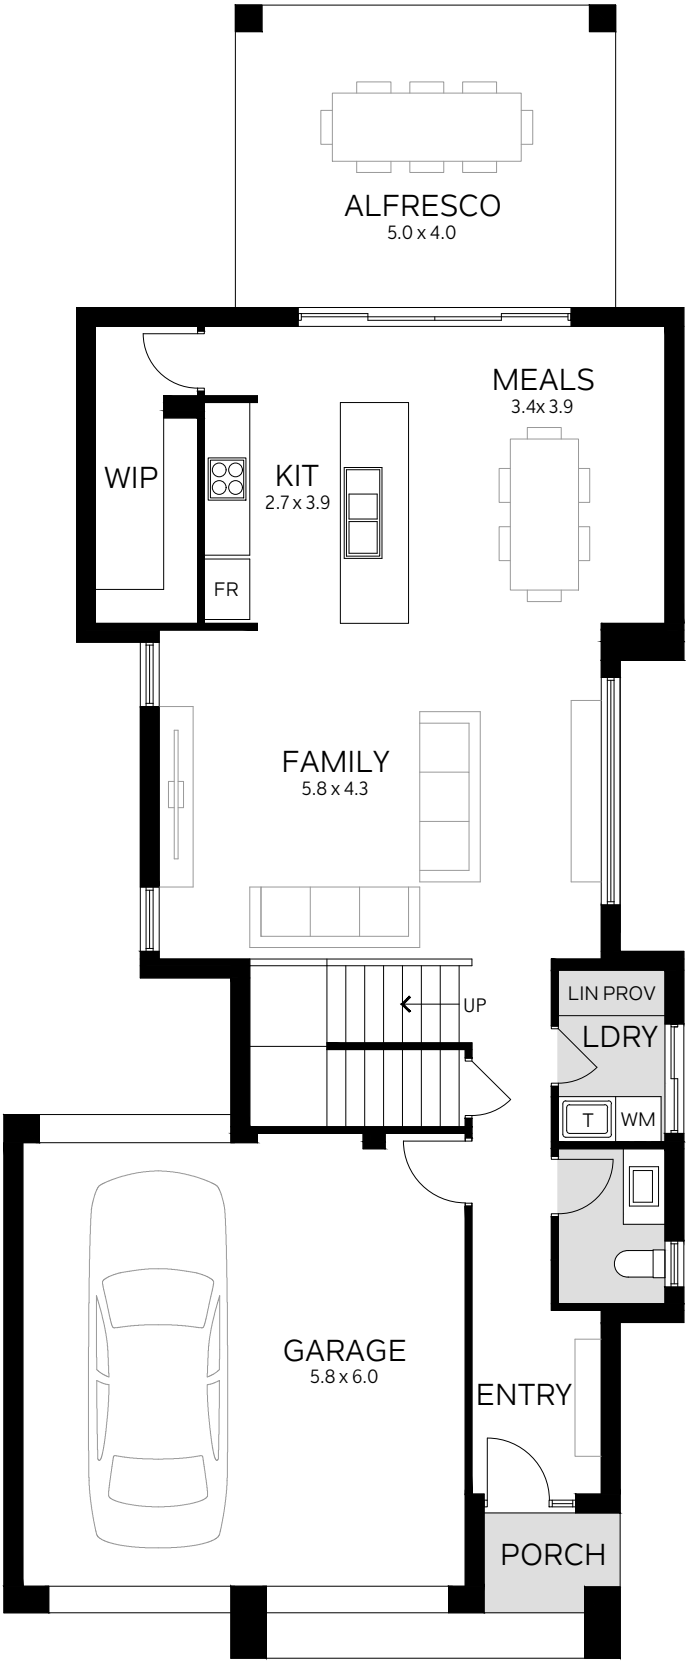

LOWER FLOOR PLAN
SCALE 1:100

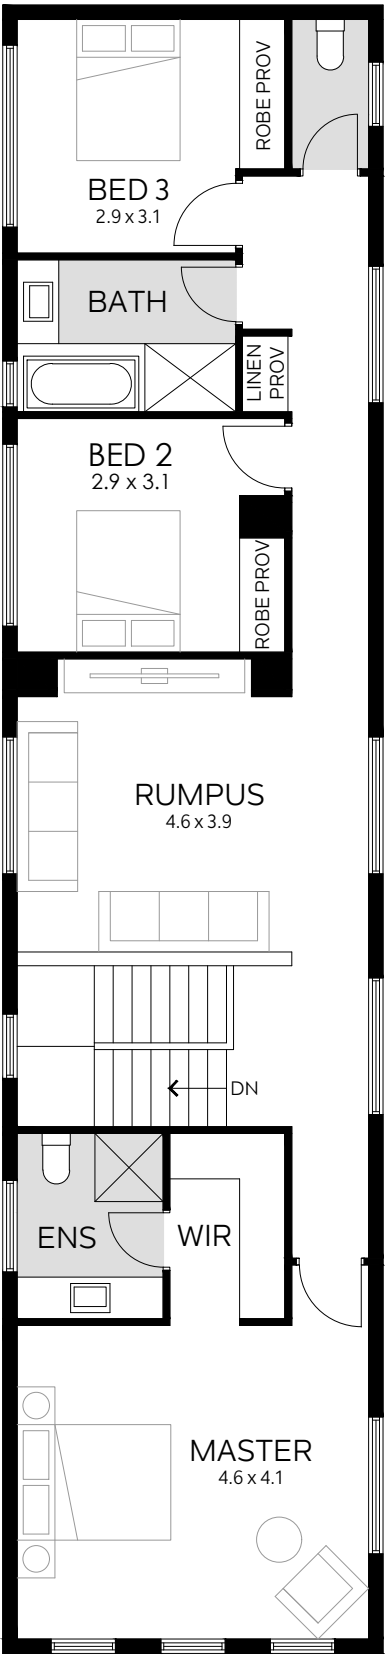

UPPER FLOOR PLAN
SCALE 1:100